


**California City High School**

Replace 28W T8 lamps with LED lamps -  
Total 1,725 lamps throughout campus

**California City Middle School**

Replace 28W T8 lamps with LED lamps -  
Total 1,082 lamps throughout campus

Replace manual thermostats with  
programmable thermostats - Total 26  
thermostats throughout campus

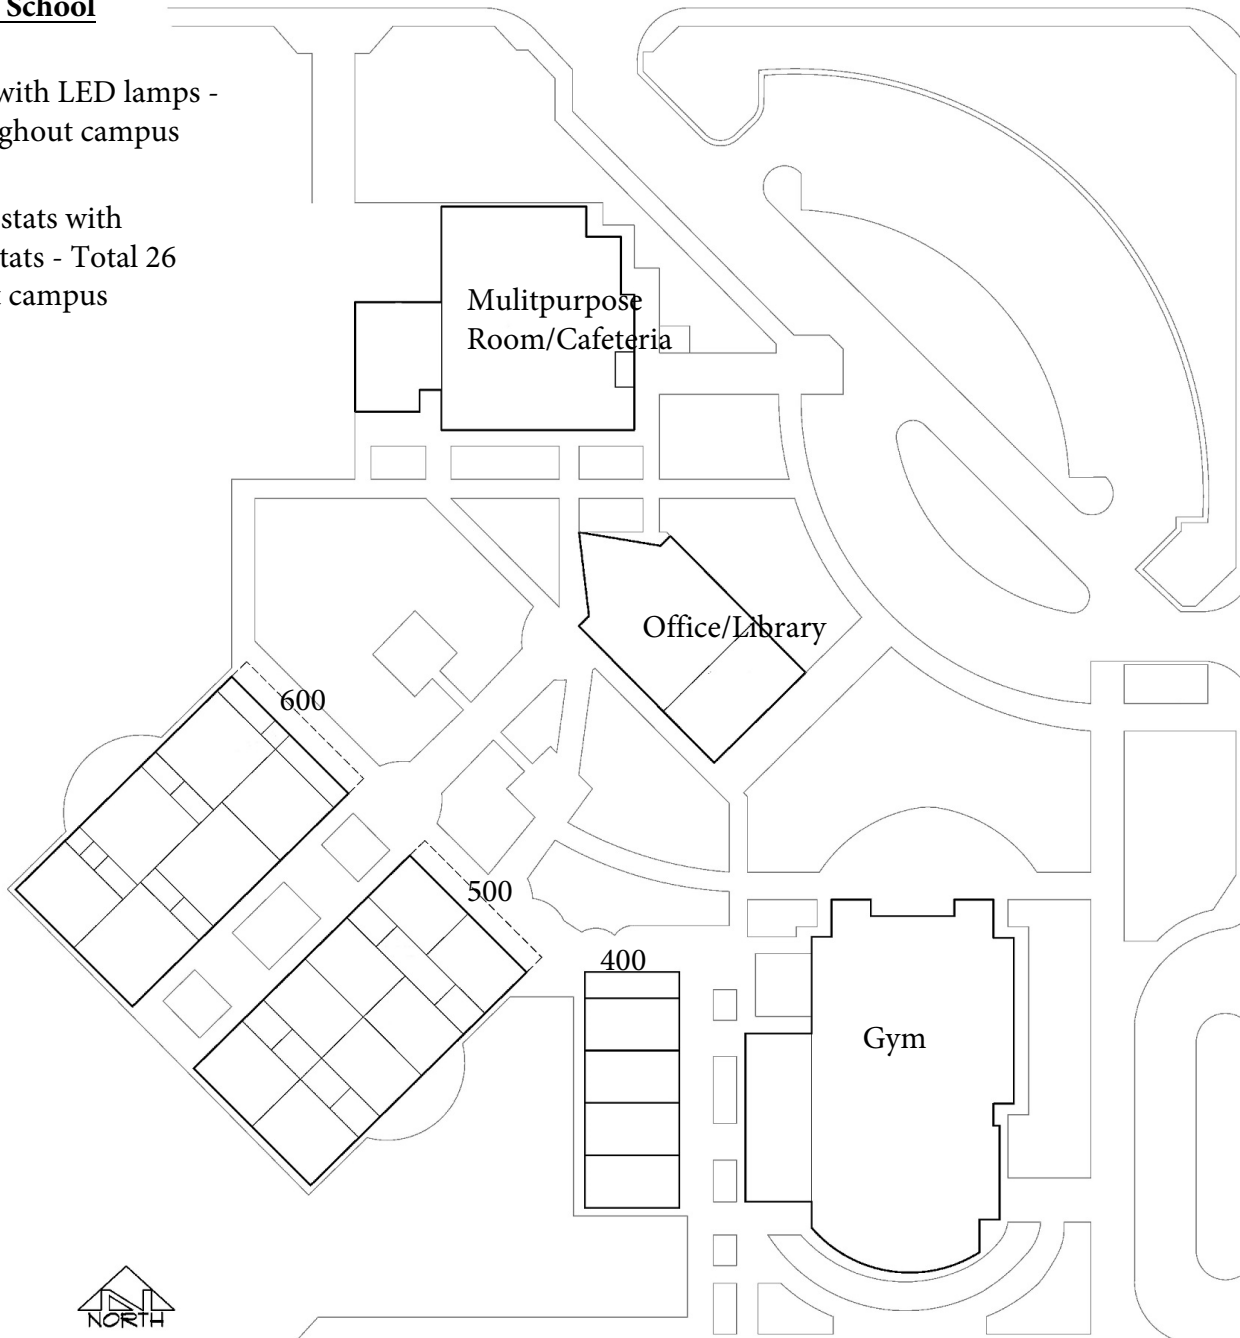


CALIFORNIA CITY MIDDLE SCHOOL SITE PLAN

**Mojave Elementary School**


Replace 28W T8 lamps with LED lamps - Total 1,083 lamps throughout campus

Replace manual thermostats with programmable thermostats - Total seven (7) thermostats on campus

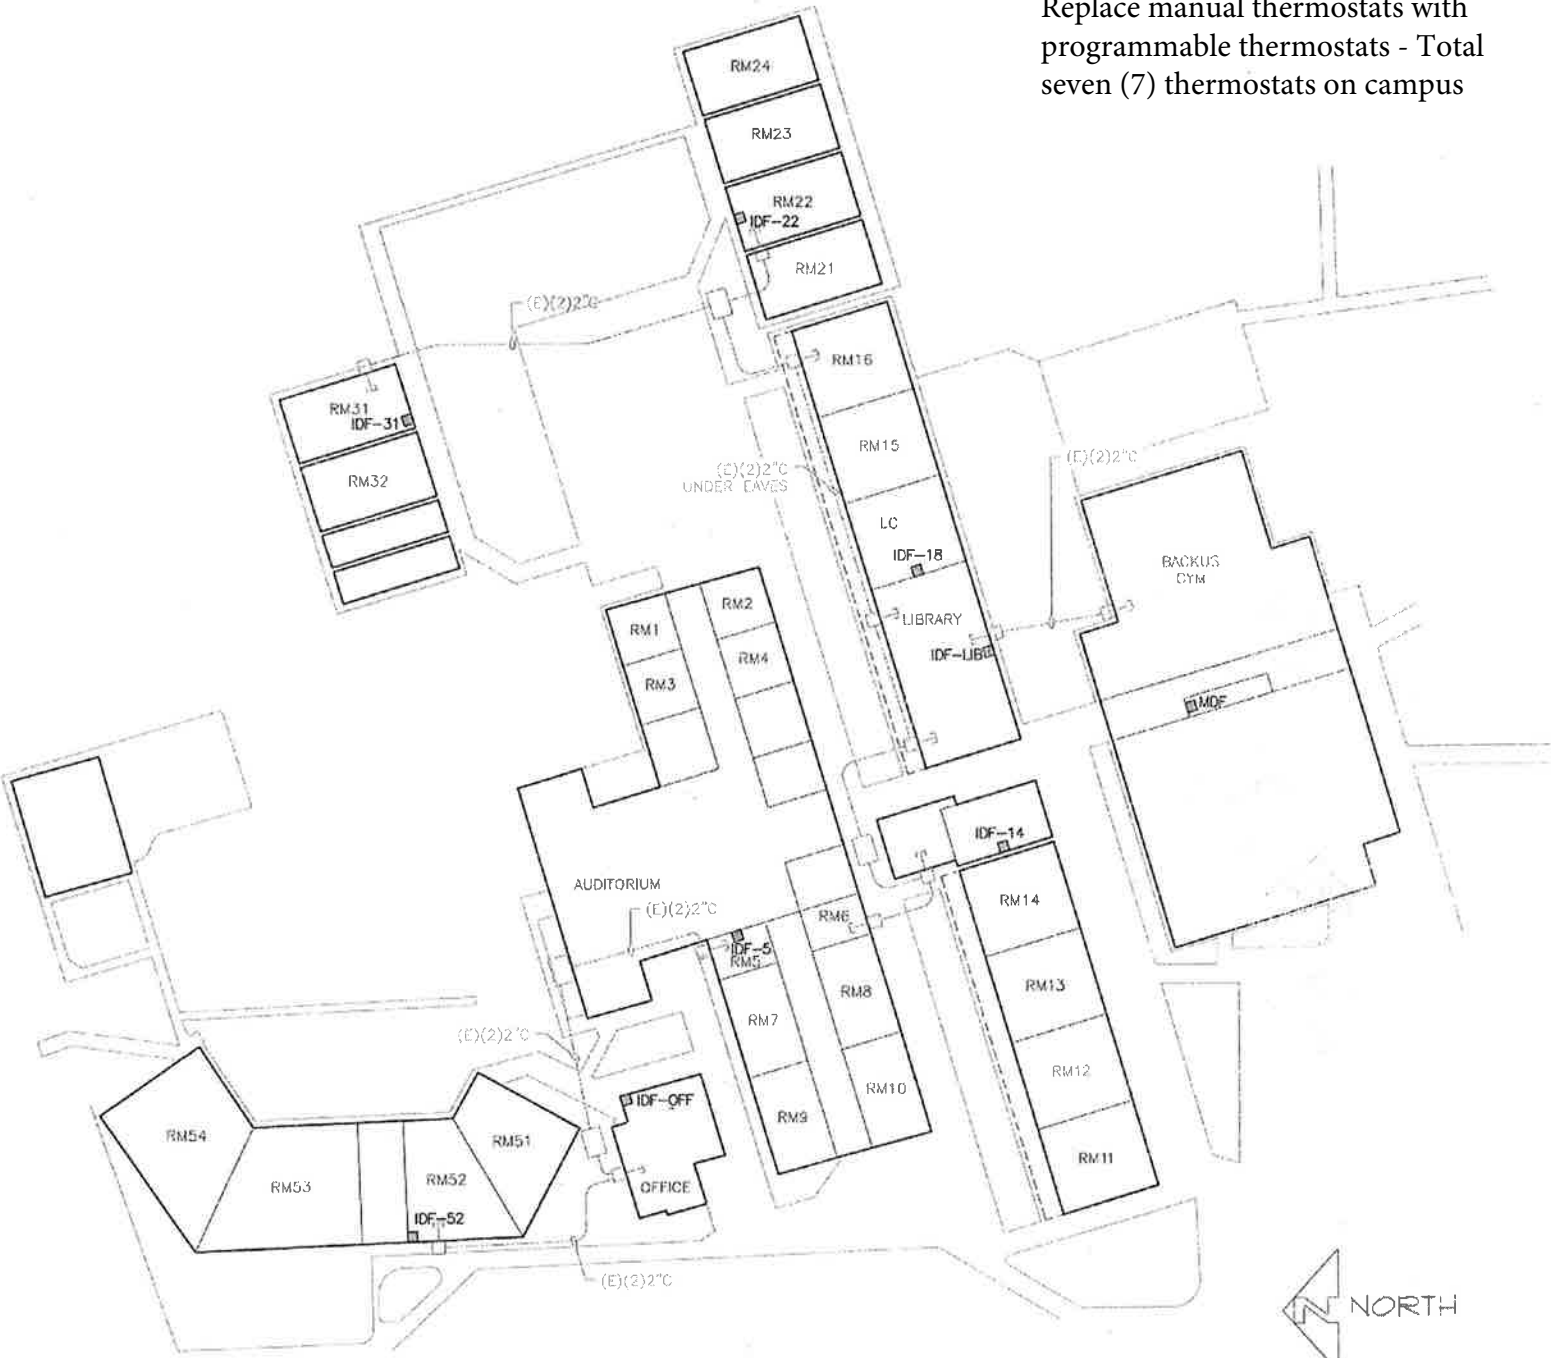

1 MOJAVE ELEMENTARY SITE PLAN  
SCALE: 1" = 30'



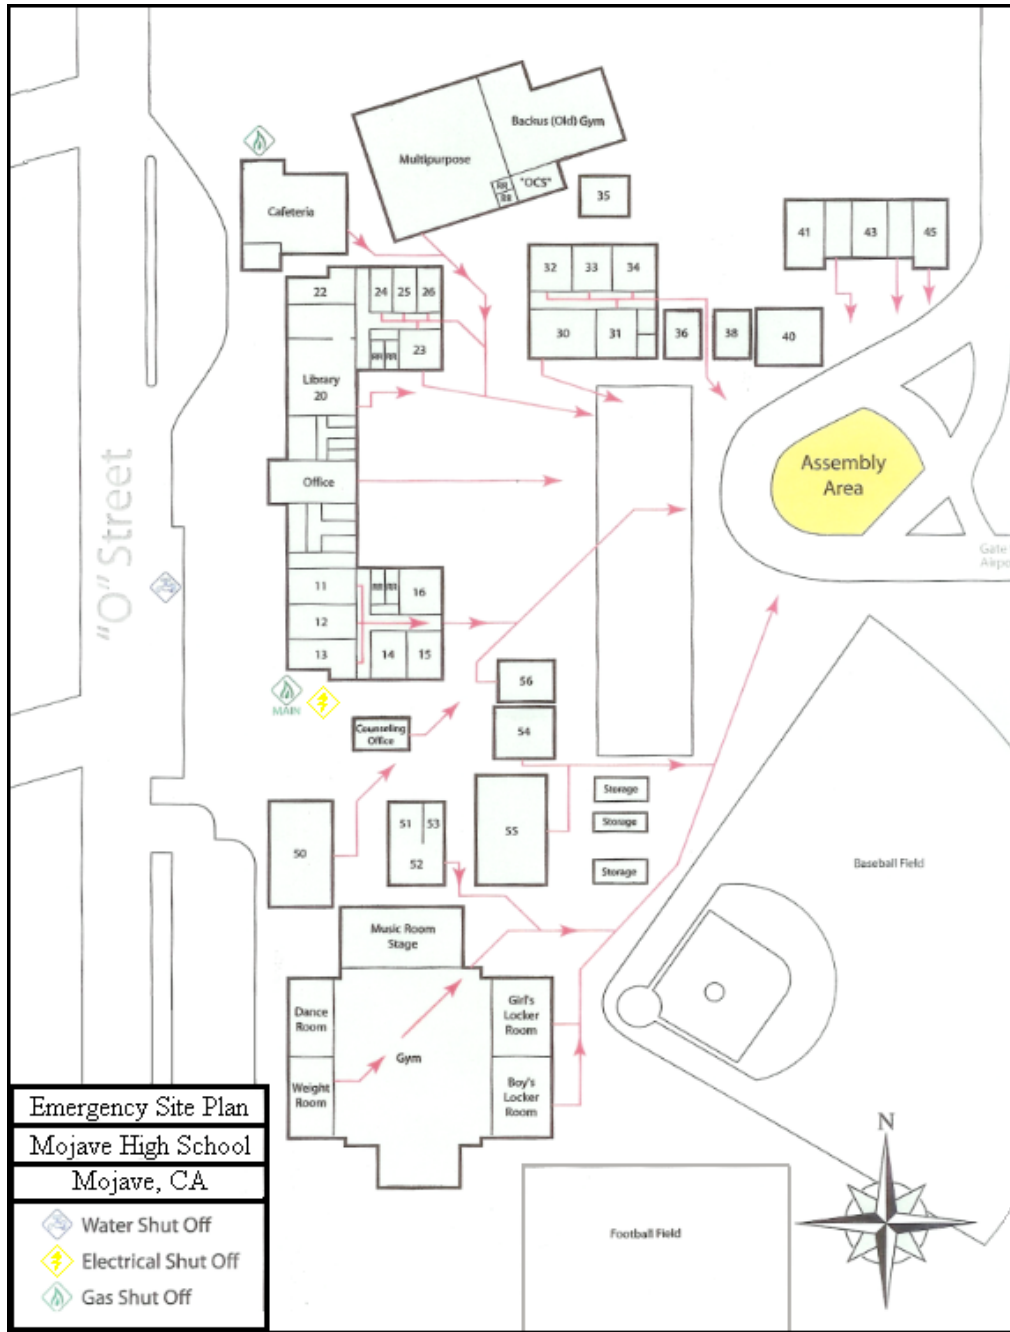

### Mojave Jr/Sr High School

Replace 28W T8 lamps with LED lamps - Total 1,682 throughout campus

Replace manual thermostats with programmable thermostats - Total five (5) thermostats on campus

Replace old packaged units with high efficiency units - Two (2) 5-ton packaged units on rooms 15 & 16

### Robert P. Ulrich Elementary School

Replace 28W T8 lamps with LED lamps - Total 1,298 lamps throughout campus

Replace manual thermostats with programmable thermostats - Total 43 thermostats around campus

